


NOTES:

- 1. 10' wide pullout at this location for higher residential traffic volume.
- 2. Pullout length of 45' for staging 2 vehicles.
- 3. (3) medium-sized trees & (4) shrubs shown for screening.
- 4. Pullout approach and departure flares are at 60 degrees for ease of snowplowing.

PLAN VIEW

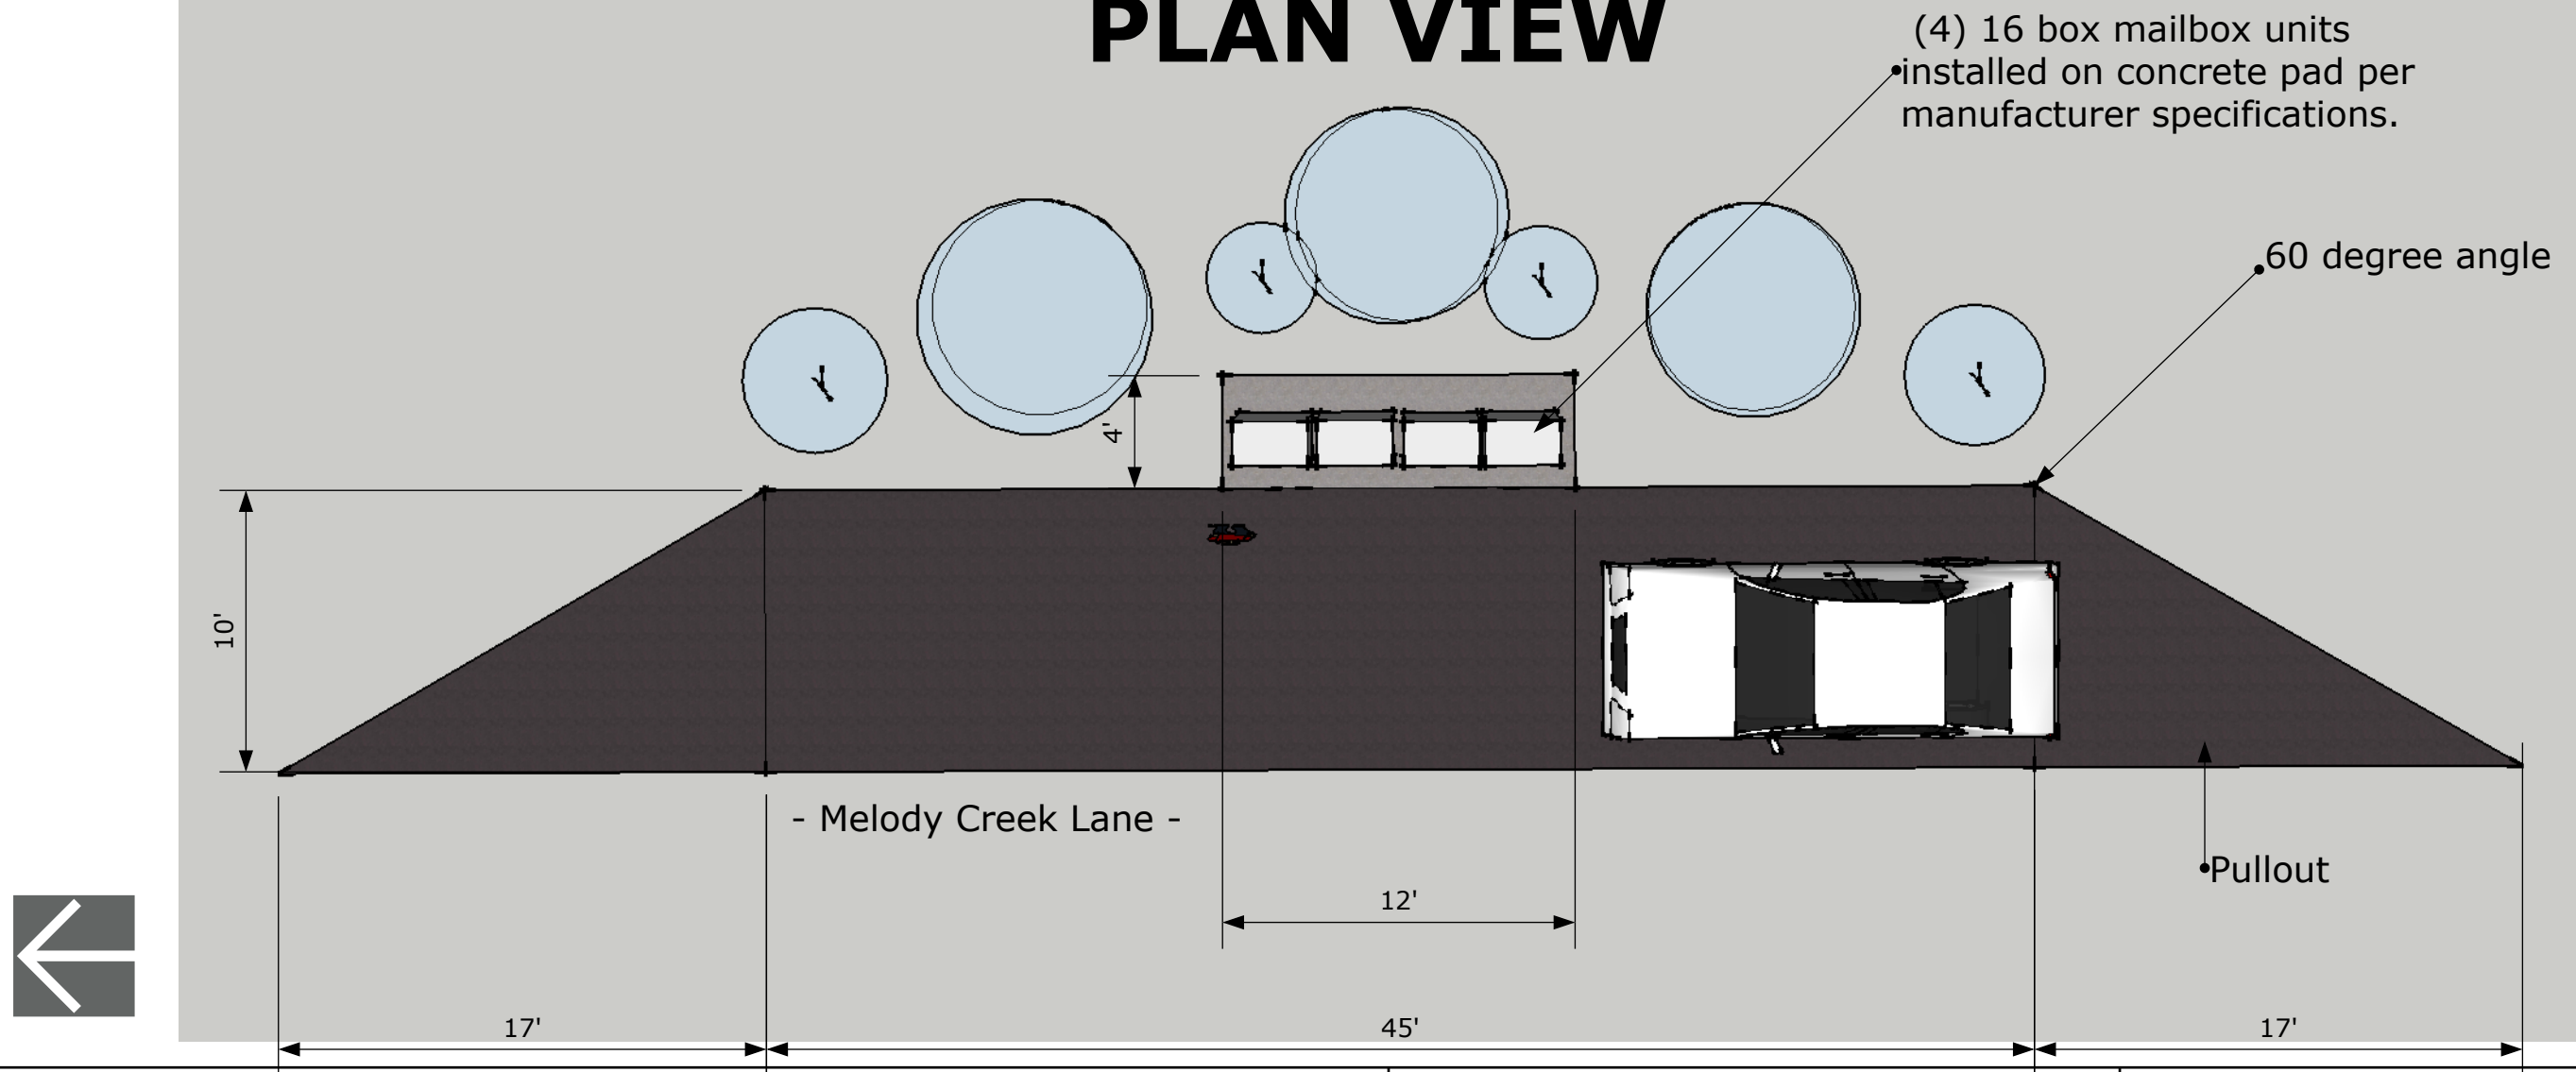

Melody Ranch Mailboxes - Site #2

Layout

**Design: D. Martens
November 13, 2010**